



**PRESTIGE TILE**

MODULE 1200x600mm  
 MODULE 1800x600mm  
 MODULE 1200x900mm

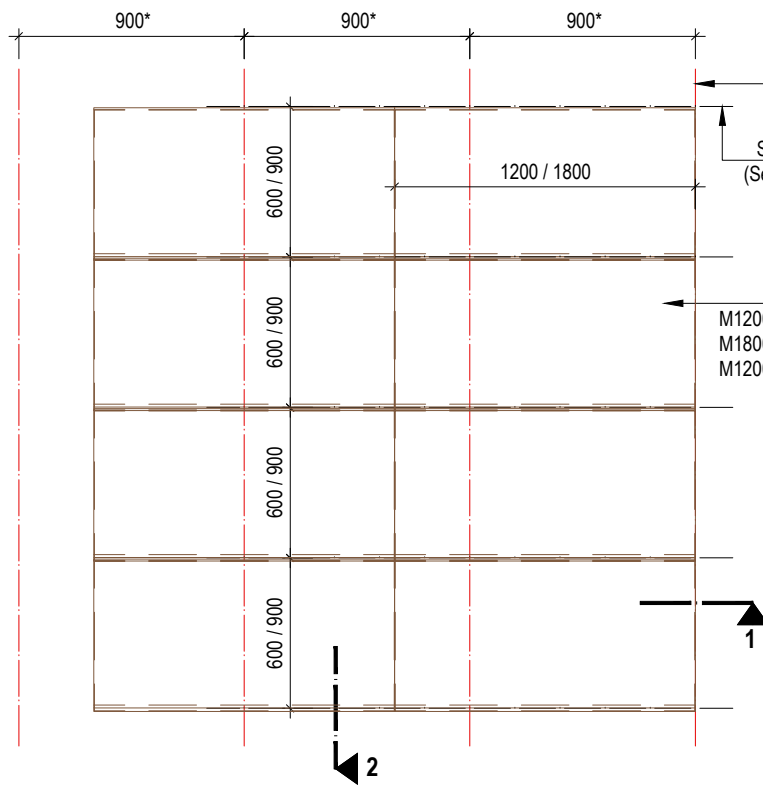


**TILE LAY-OUT scale 1:30**

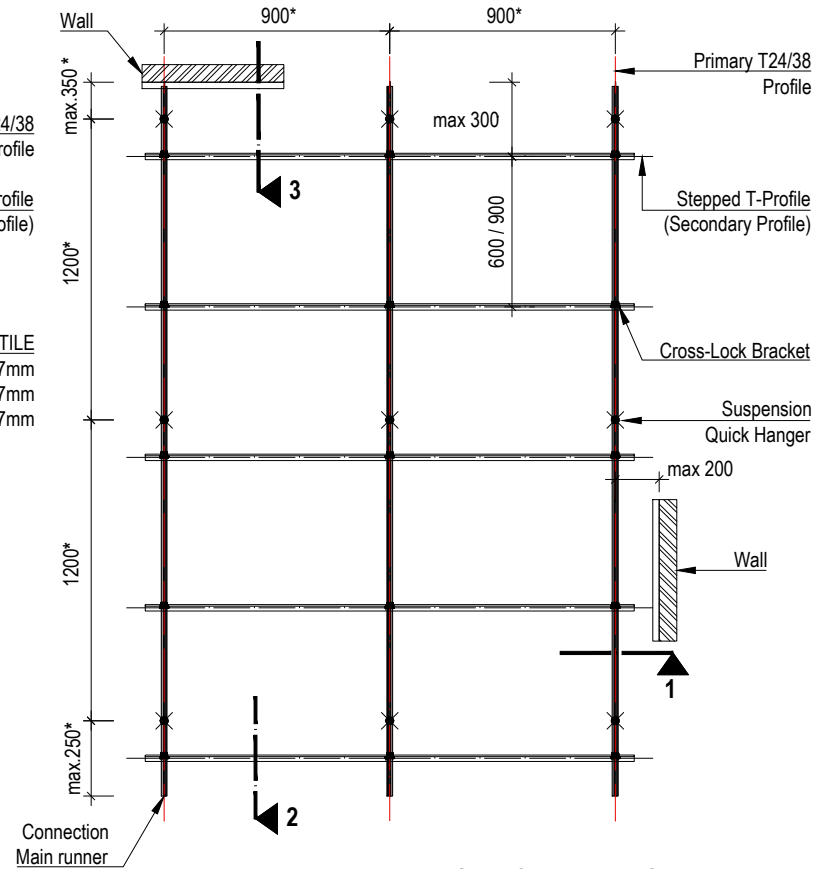


**STRUCTURE LAY-OUT scale 1:30**


**Lay-out B**

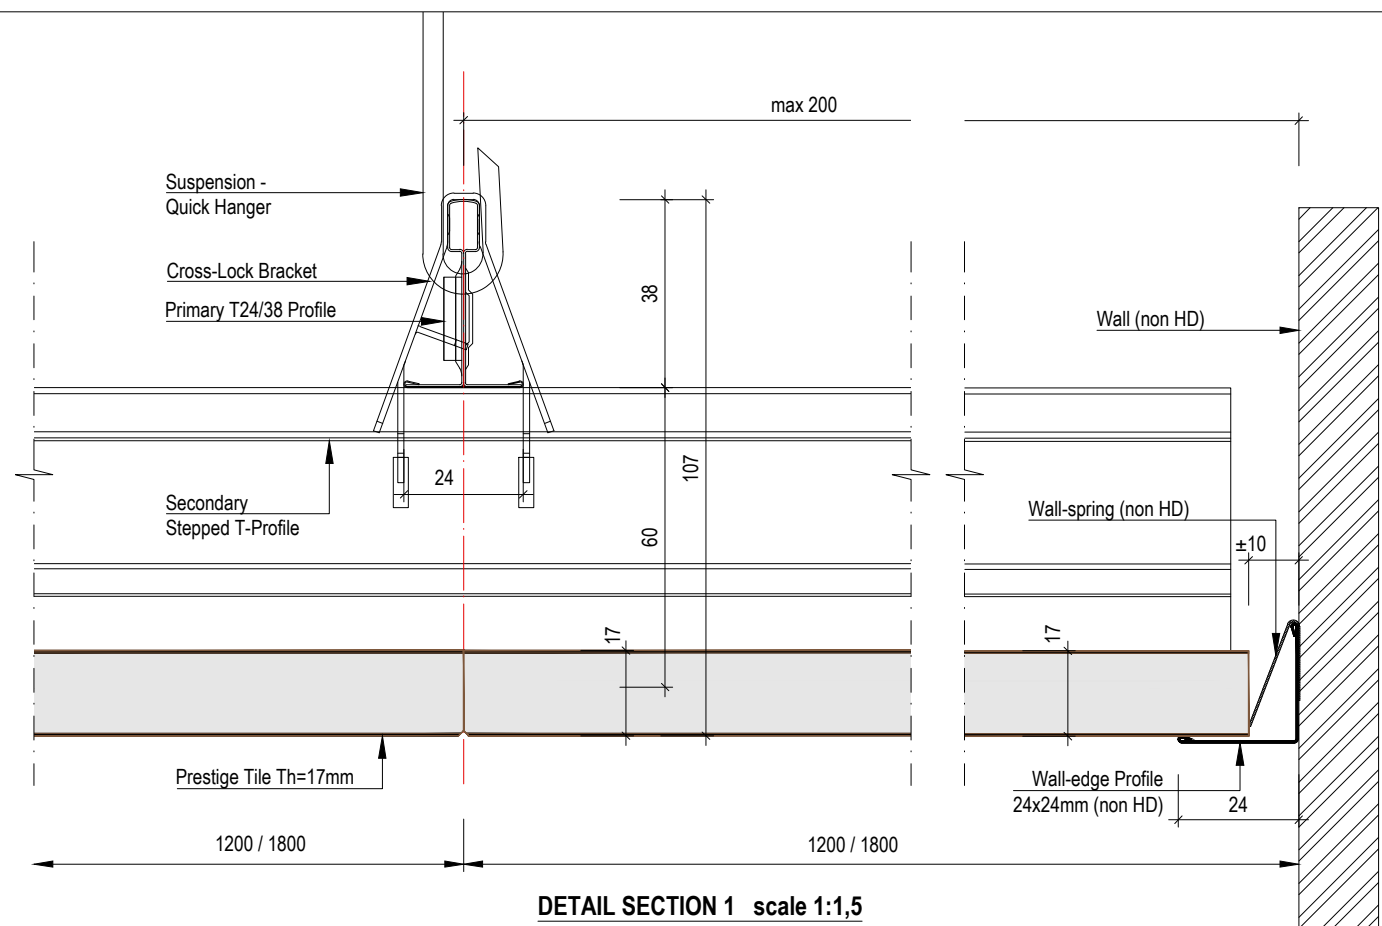

**DETAIL SECTION 1 scale 1:1,5**

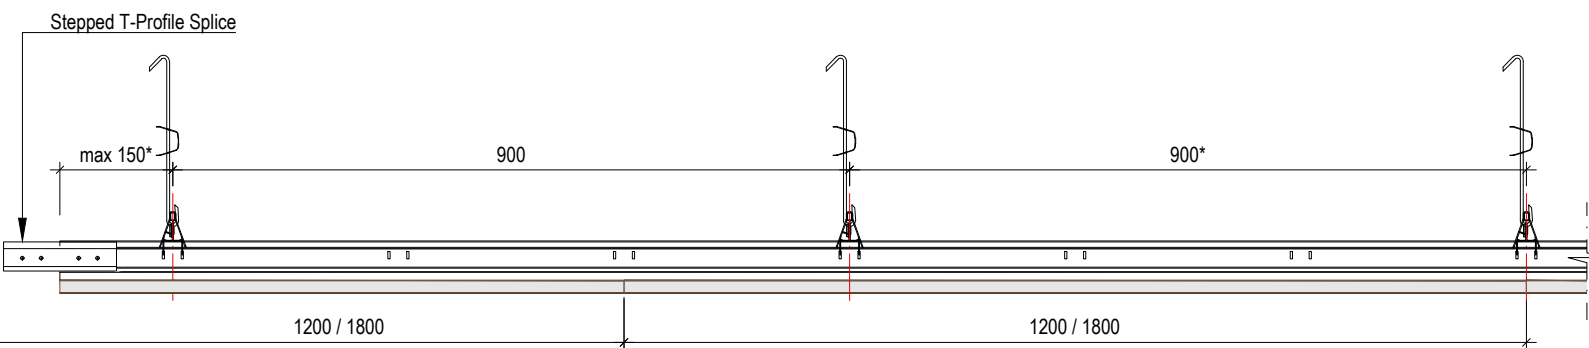


**CROSS-SECTION 1 scale 1:10**

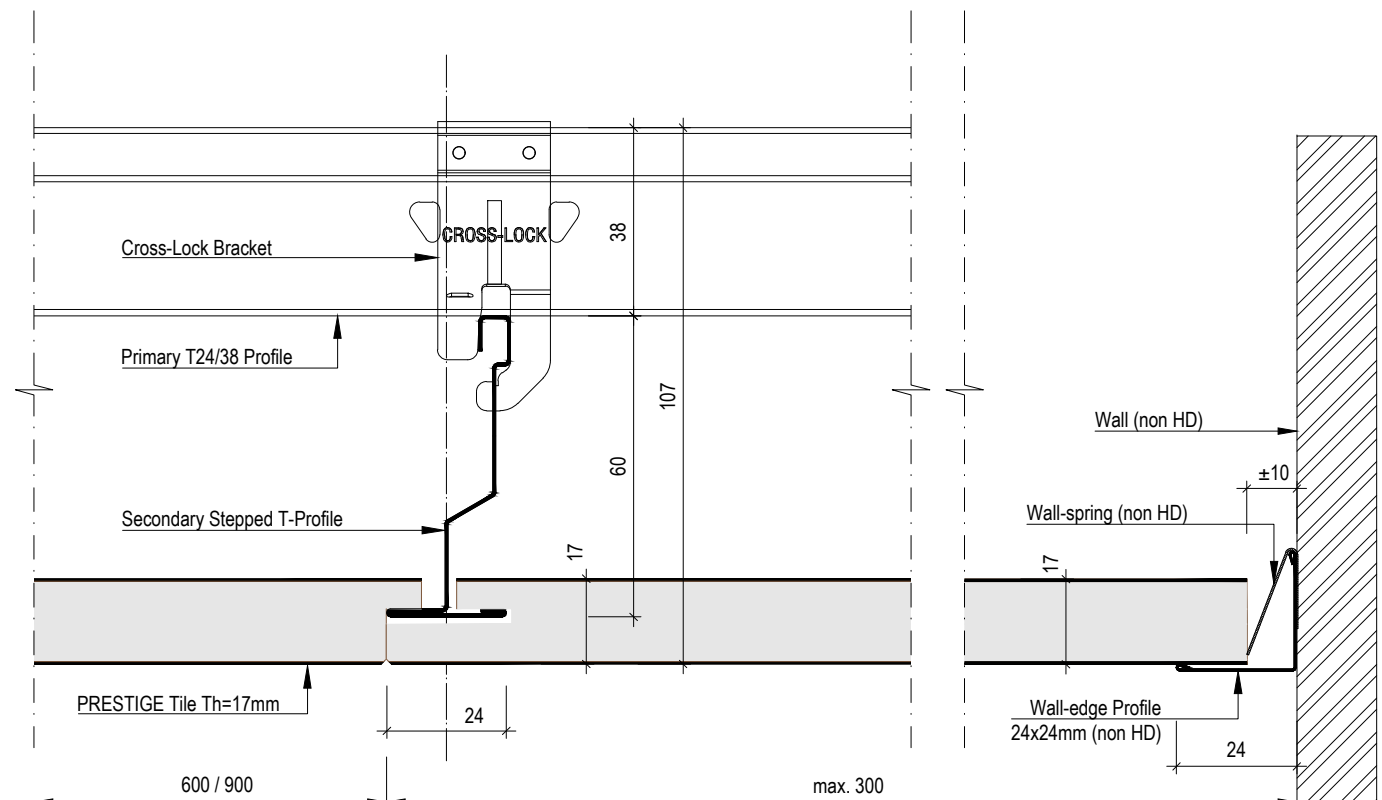

**DETAIL SECTION 2 scale 1:1,5**

**DETAIL SECTION 3 scale 1:1,5**

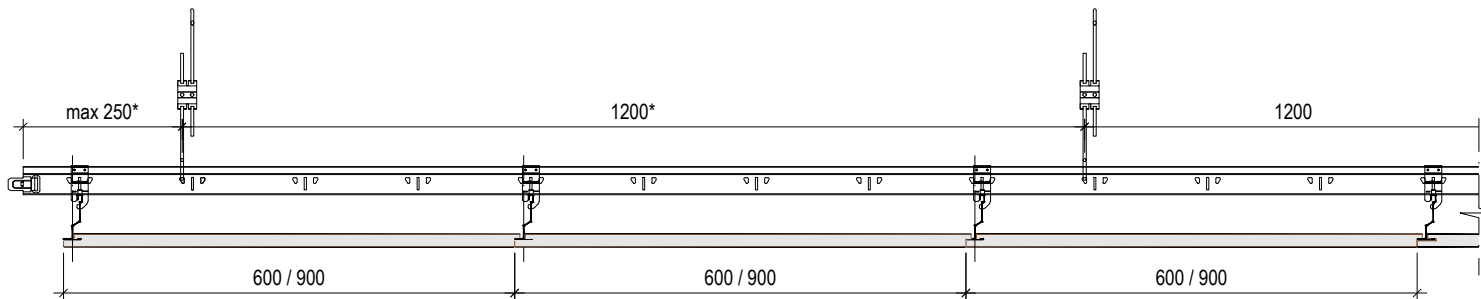

**CROSS-SECTION 2 scale 1:10**

NOTE: **max.250\*/350\*/900\*/1200\*** - Maximum length of carrier cantilever and carrier span are specified in CEILING SUSPENSION INFORMATION



Drwg.No. C-i-VW-TI-PR-T24 -2D_2019_Application- B	Date: 01-05-2019	Scale: 1:1.5, 1:10, 1:30
	Size: A3	Rev: REV.NO.
Subject: Interior Veneered Wood Tiles Ceiling		