






* -

HunterDouglas 
Architectural

Drwg.No. C-i-Me-PI-Beta -Hook-on Singular -2D_Application A	Date: 30-3-2020	Scale: 1:5
	Size: A3	Rev: -
Subject: Ceiling Interior Metal Planks Beta Hook on Singular		

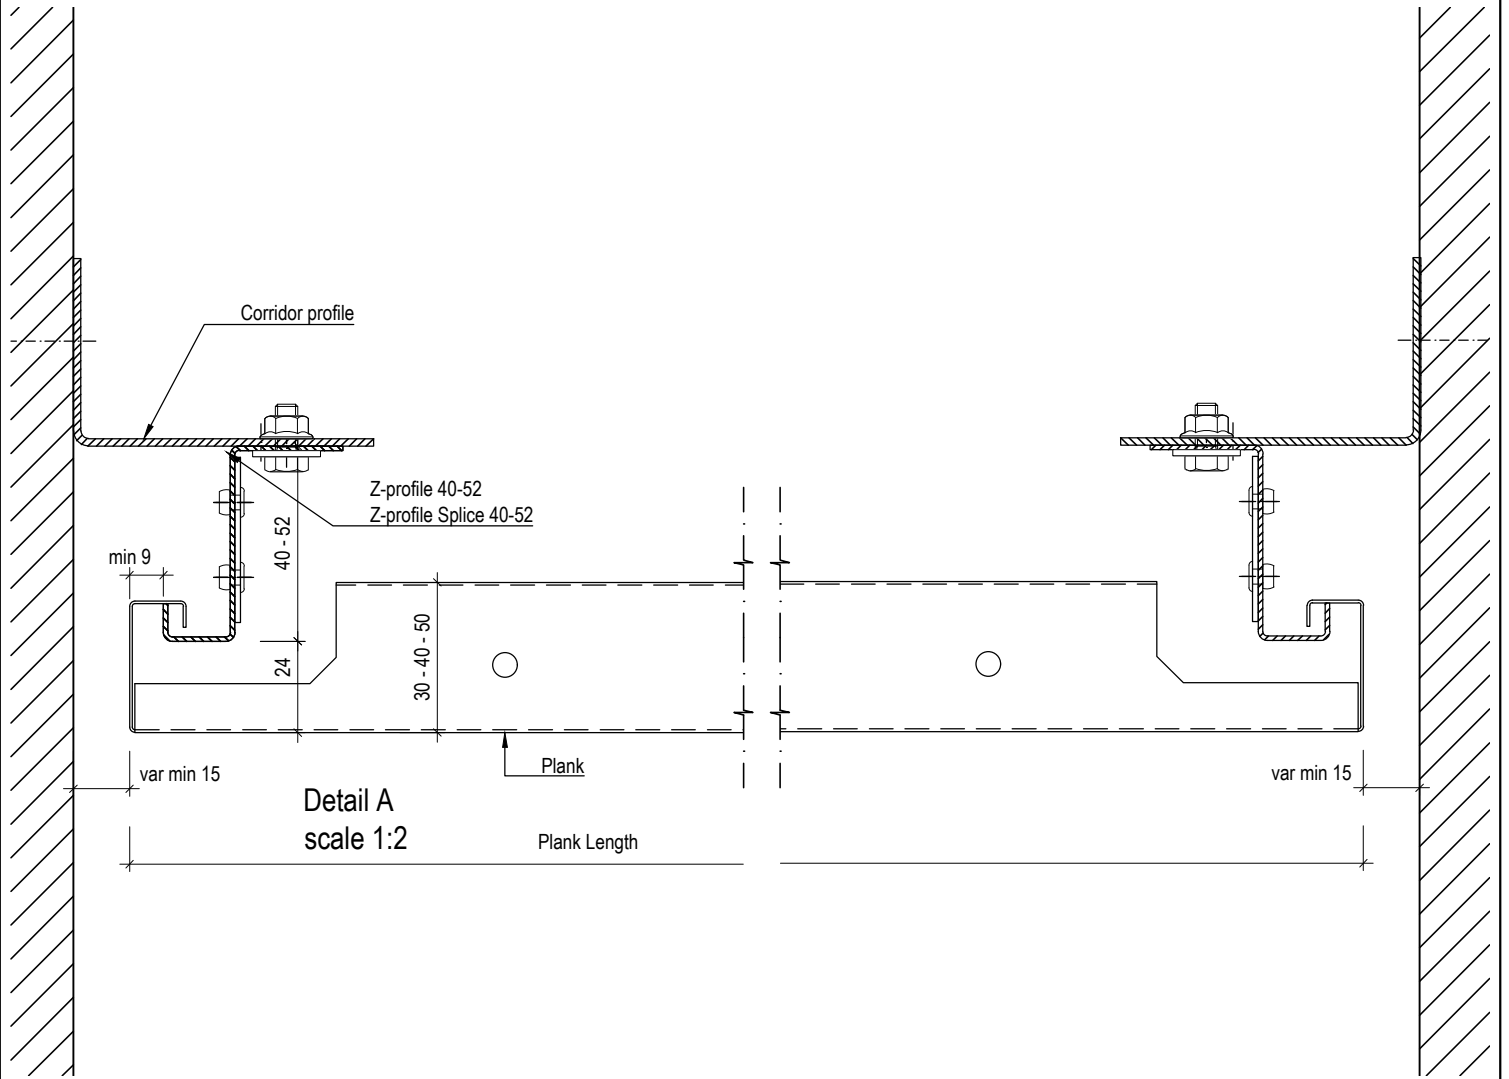


Drwg.No. C-i-Me-PI-Beta	Date: 30-3-2020	Scale: 1:2
-Hook-on Singular -2D_Section Singular A	Size: A4	Rev: -
Subject: Ceiling Interior Metal Planks Beta Hook on Singular		

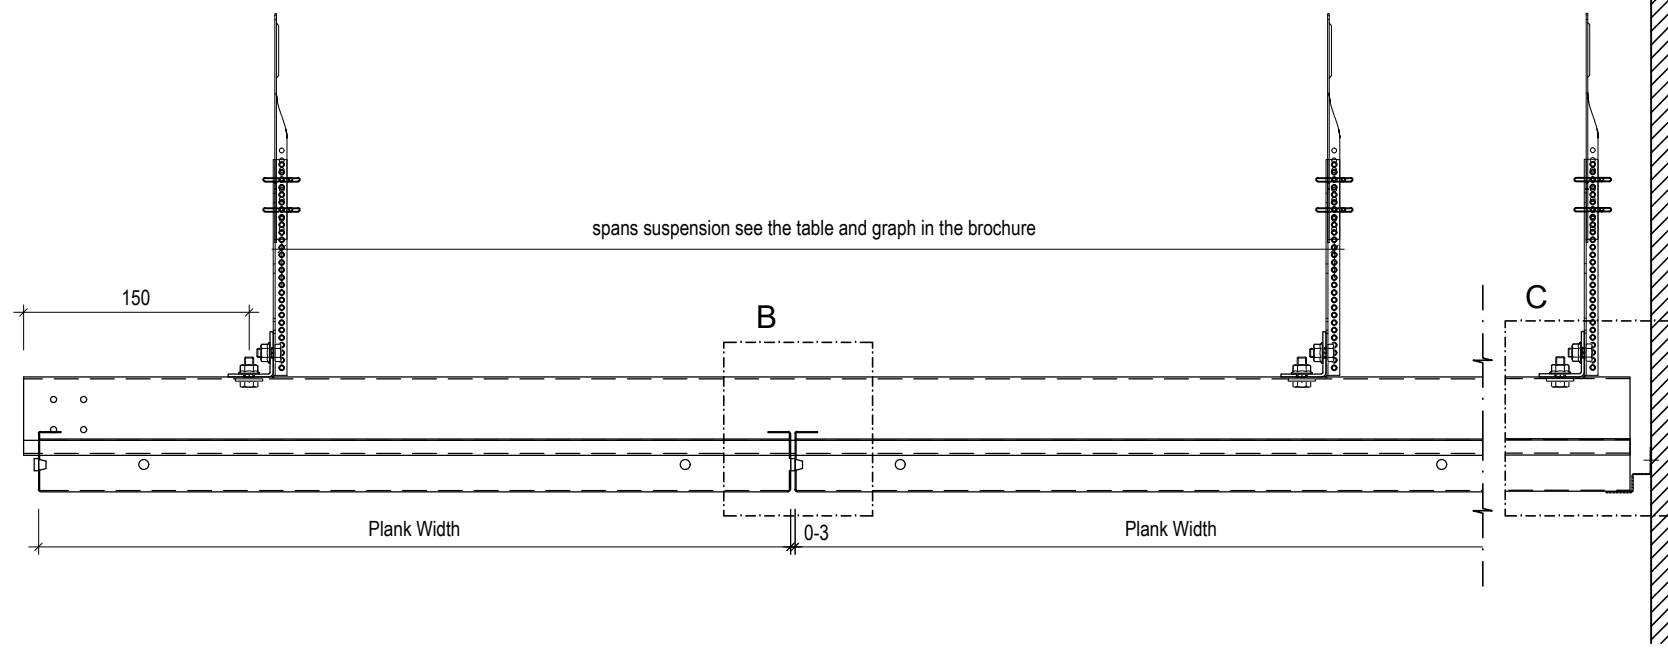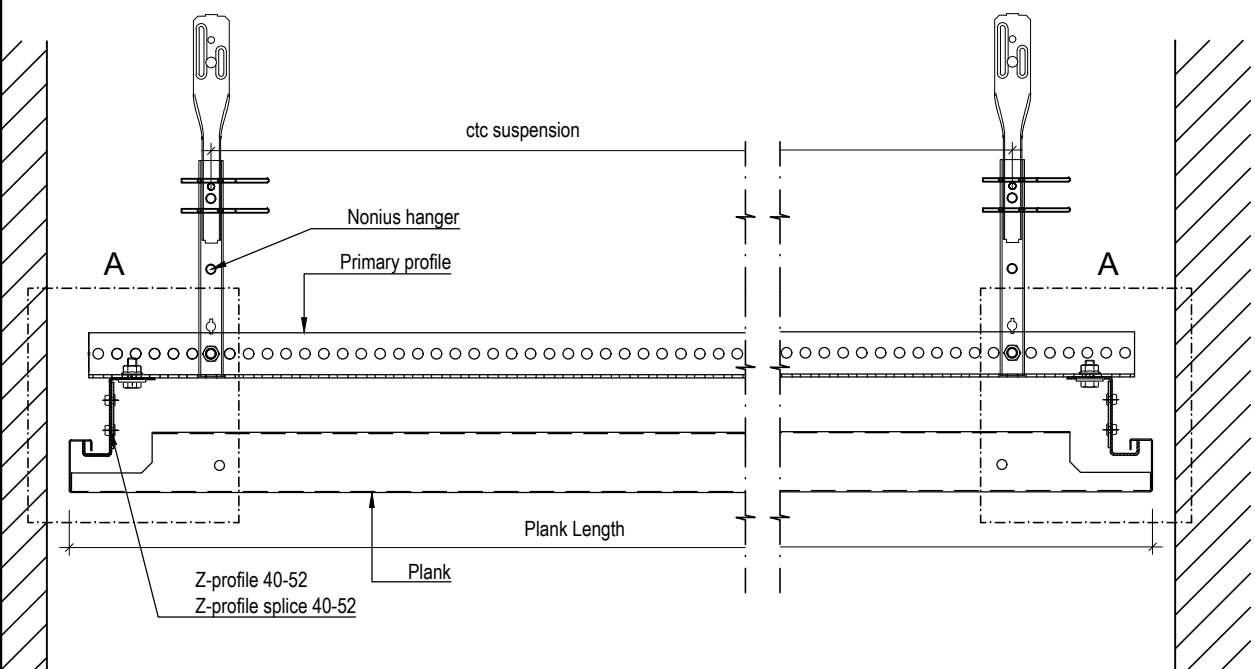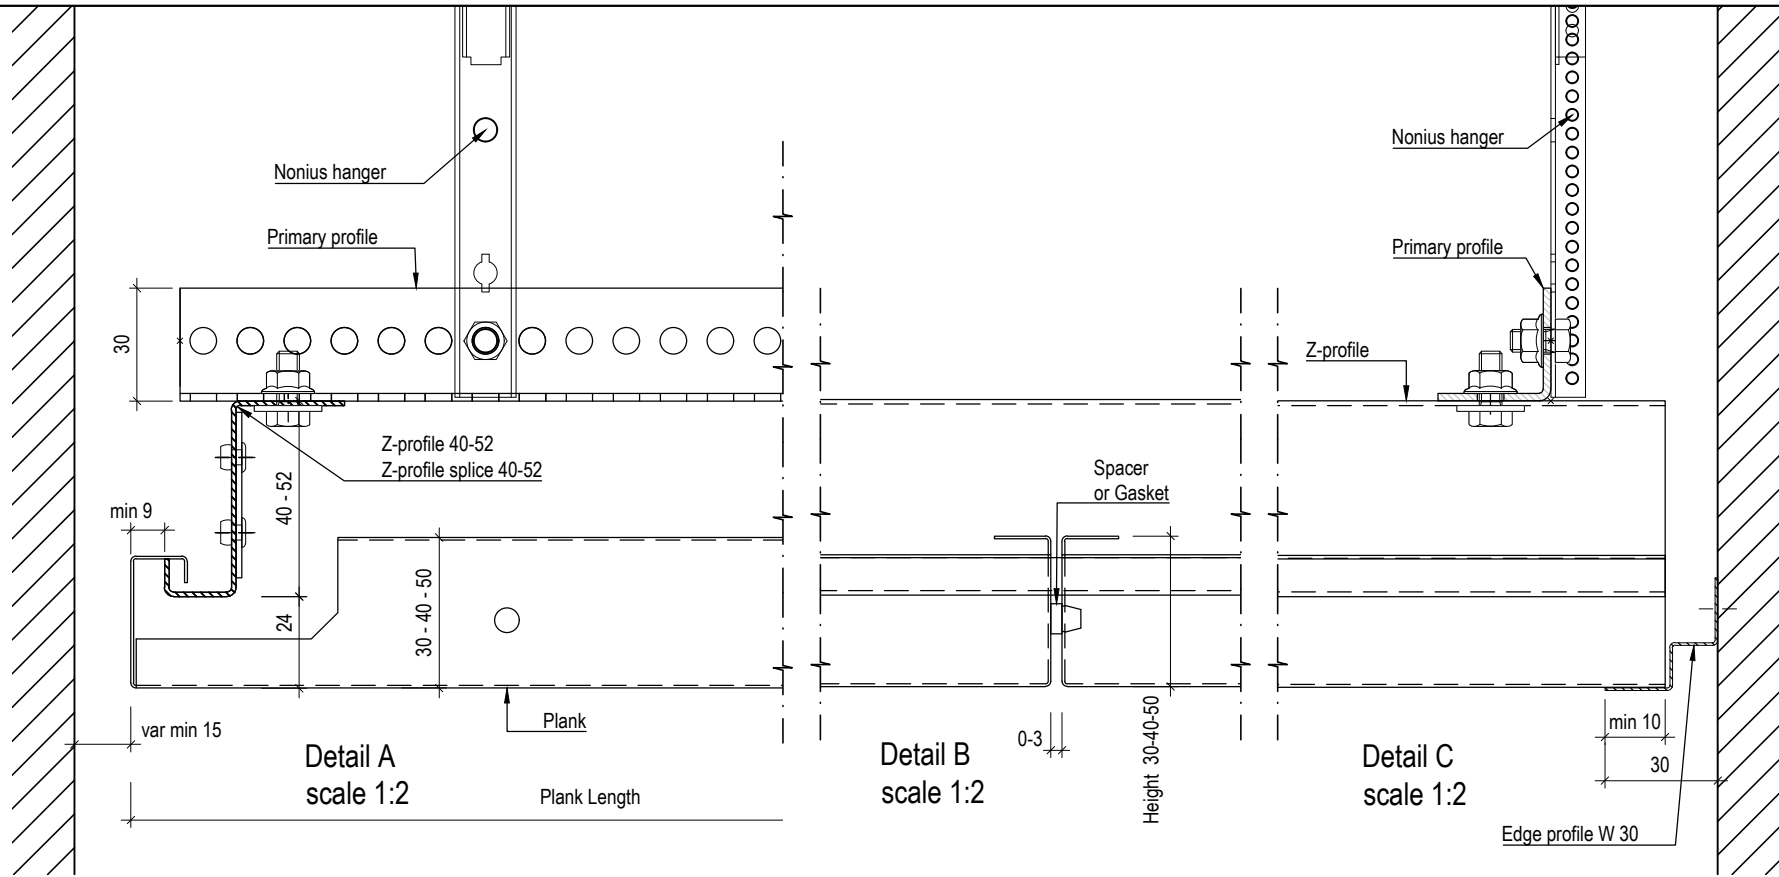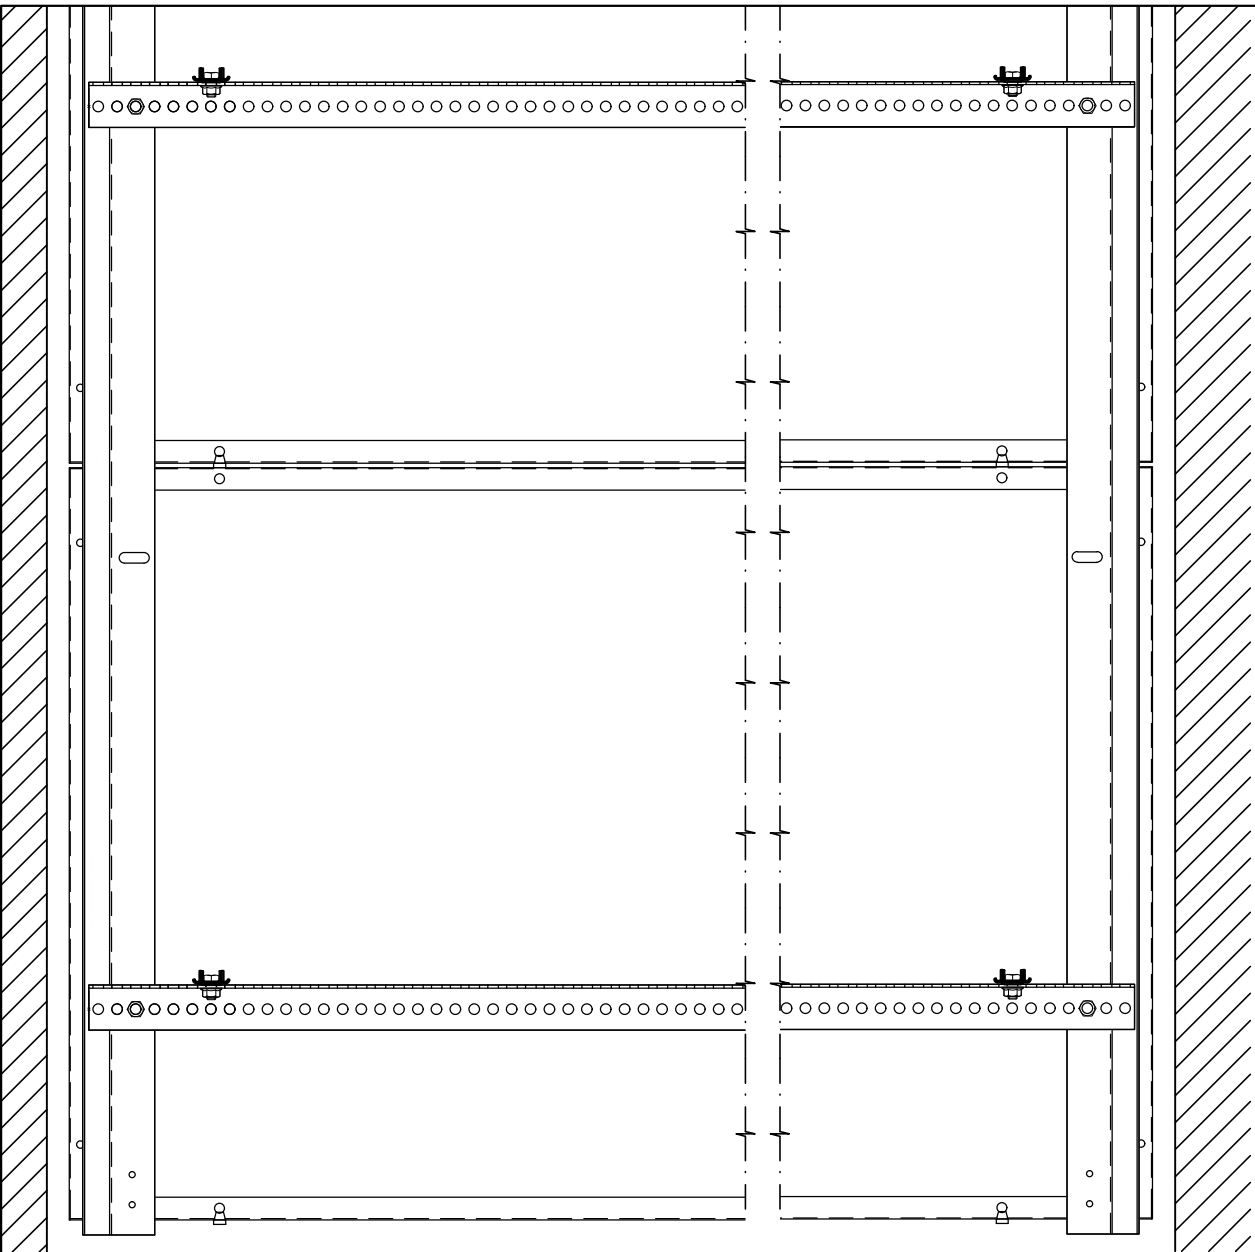

* -



HunterDouglas 
 Architectural

Drwg.No. C-i-Me-PI-Beta -Hook-on Singular -2D_Application B	Date: 30-3-2020 Size: A3	Scale: 1:5 Rev: -
Subject: Ceiling Interior Metal Planks Beta Hook on Singular		


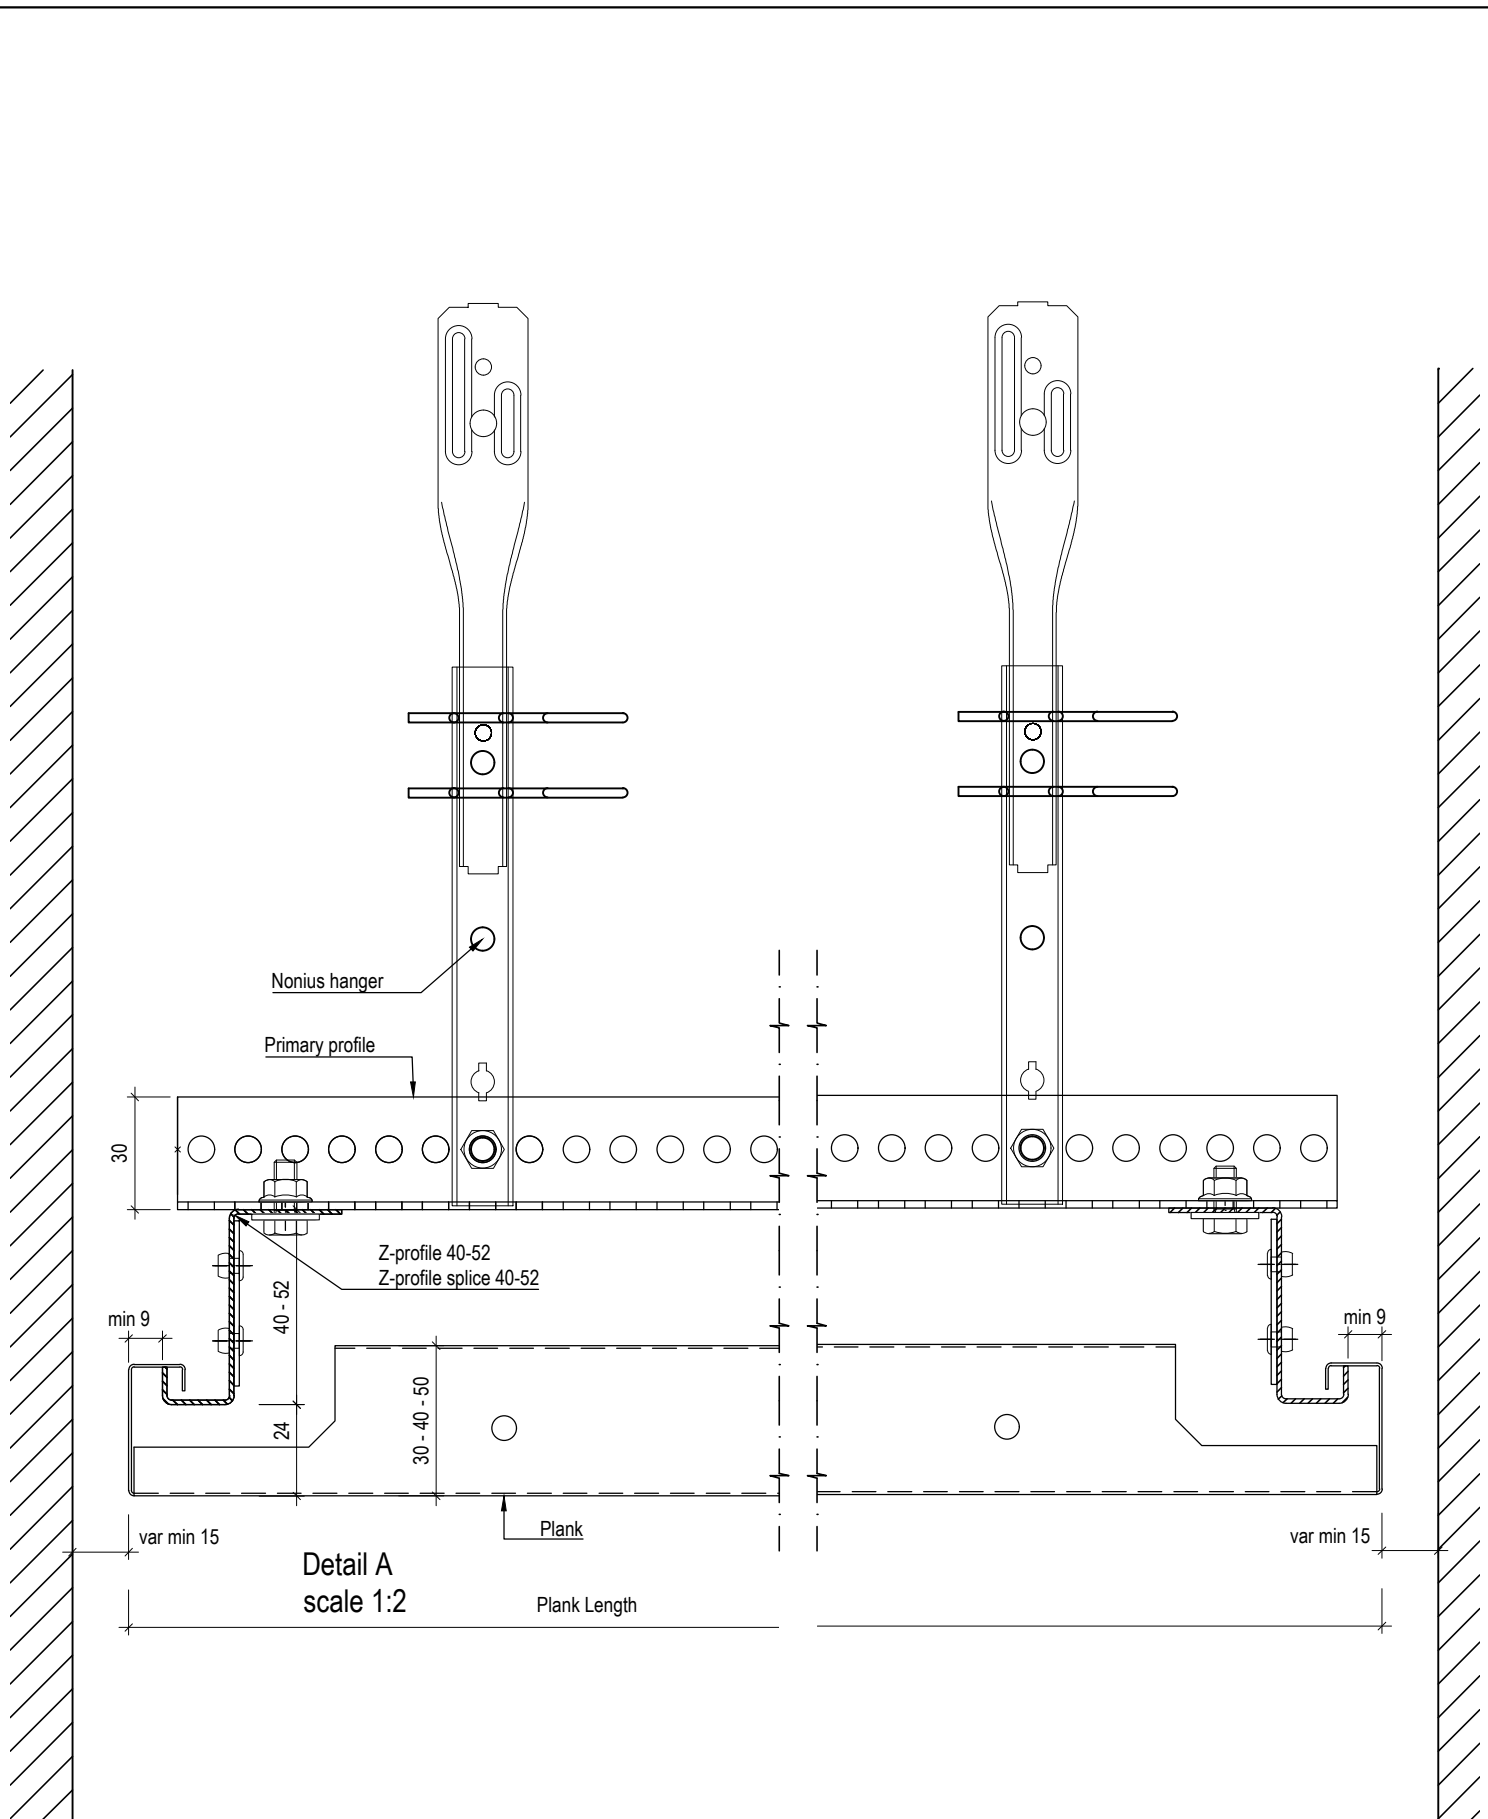


Drwg.No. C-i-Me-PI-Beta -Hook-on Singular -2D_Section Singular B	Date: 30-3-2020	Scale: 1:2
	Size: A4	Rev: -
Subject: Ceiling Interior Metal Planks Beta Hook on Singular		



**Plank Beta Hook-on Singular
Height 50 mm Al / Fe**

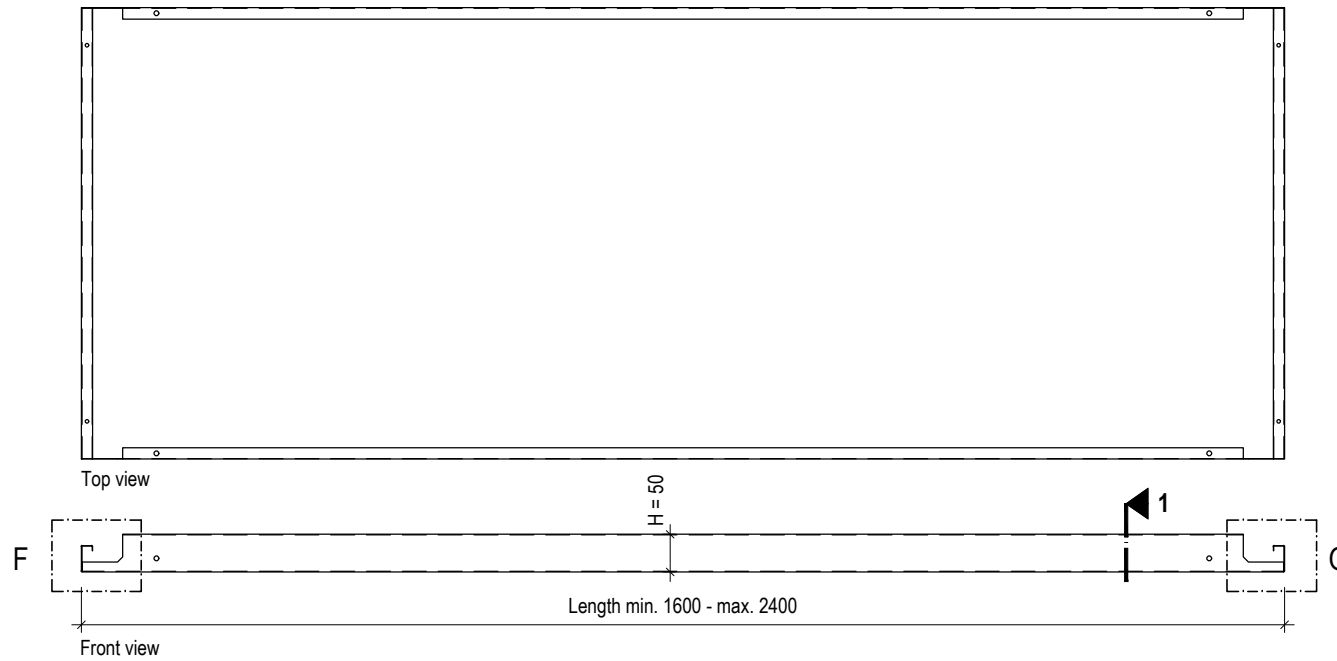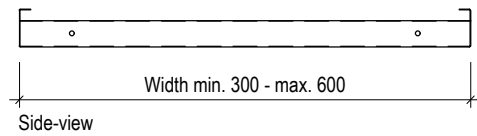



**Plank Beta Hook-on Singular
Height 40 mm Al / Fe**

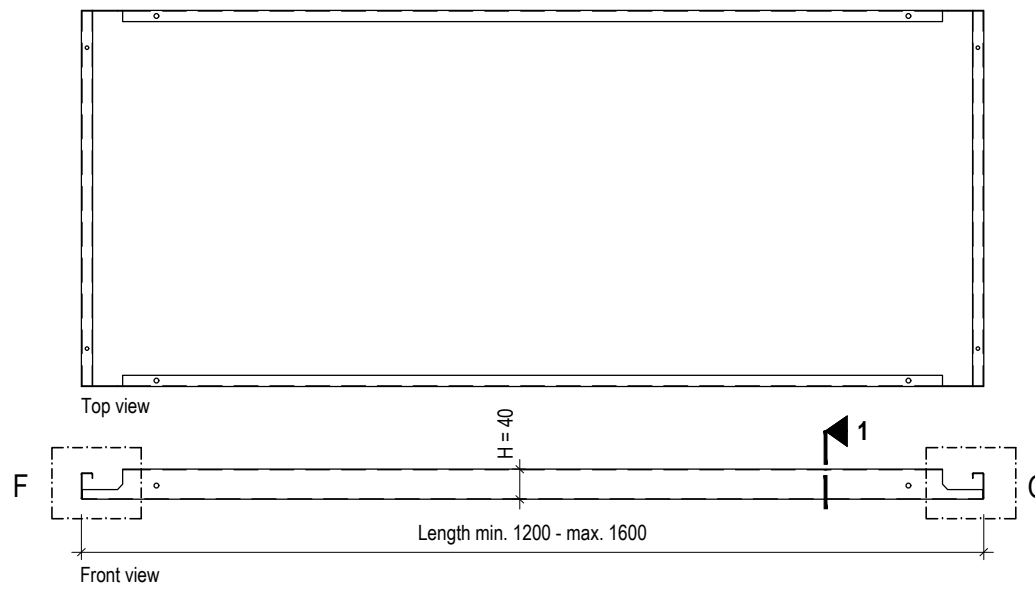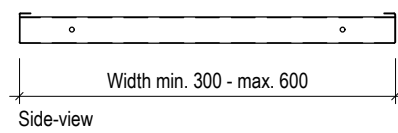


**Plank Beta Hook-on Singular
Height 30 mm Al / Fe**

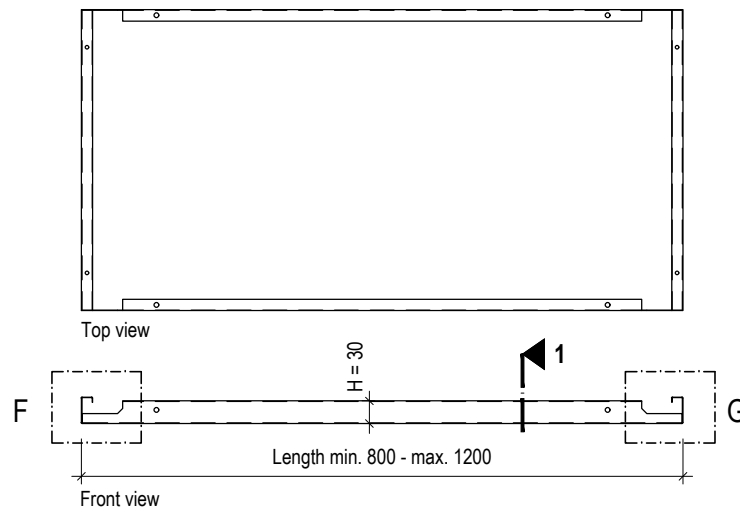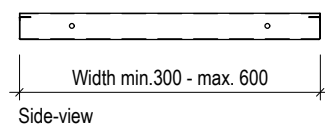


PERFORATION PATTERNS scale 1:1

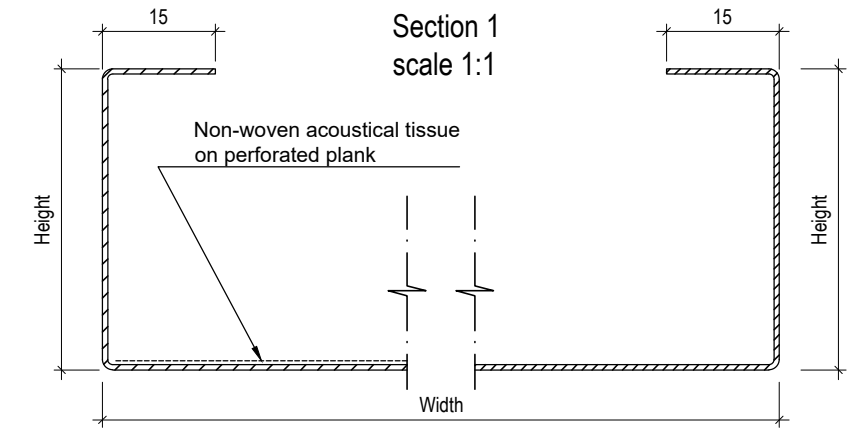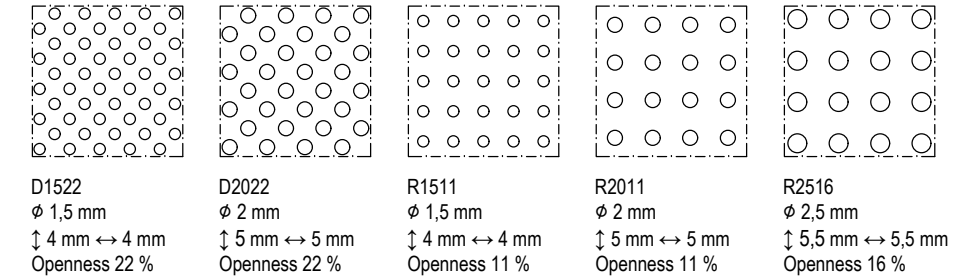


Width from	Width to	Length from	Length to	Height
300	600	800	1200	30
300	600	1200	1600	40
300	600	1600	2400	50
600	1000	800	2000	50
300	500	800	3000	50

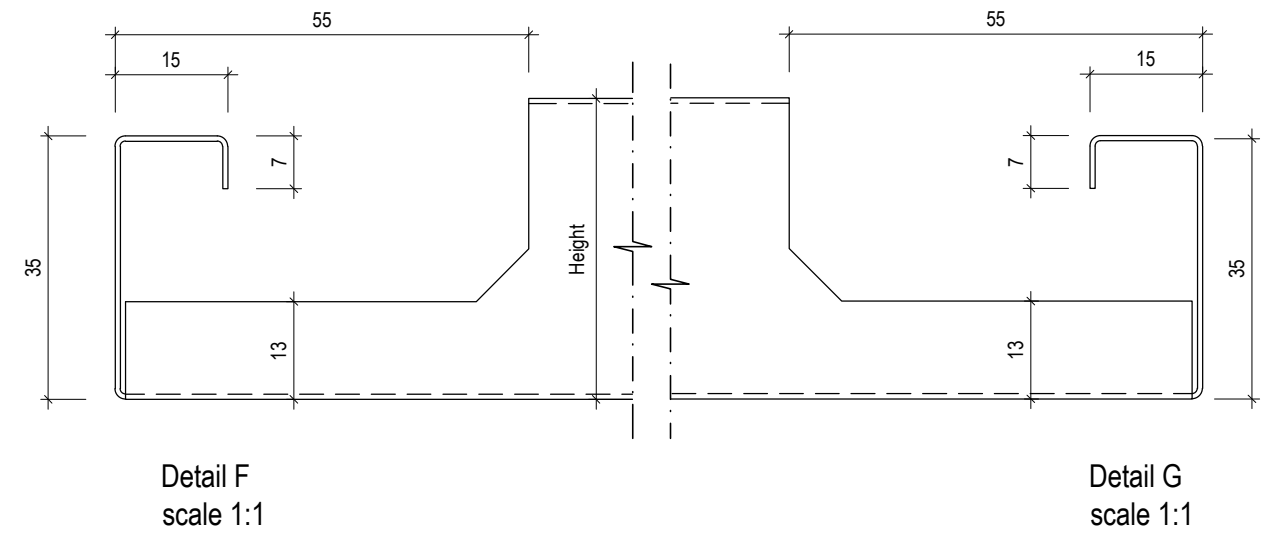


Z-PROFILE 52 Fe

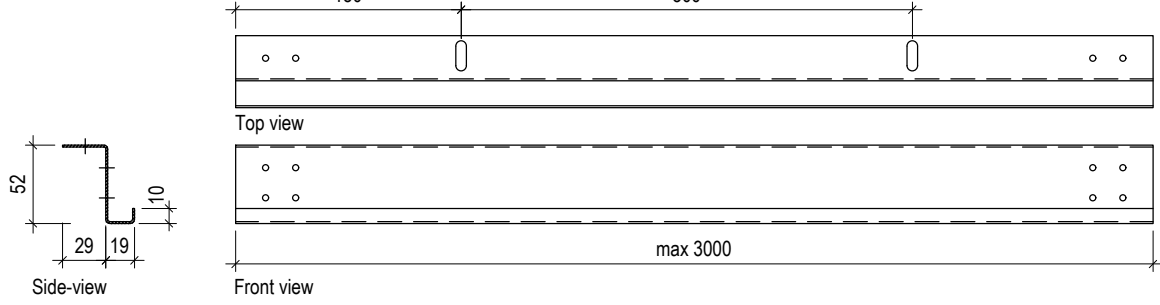


Z-PROFILE 40 Fe

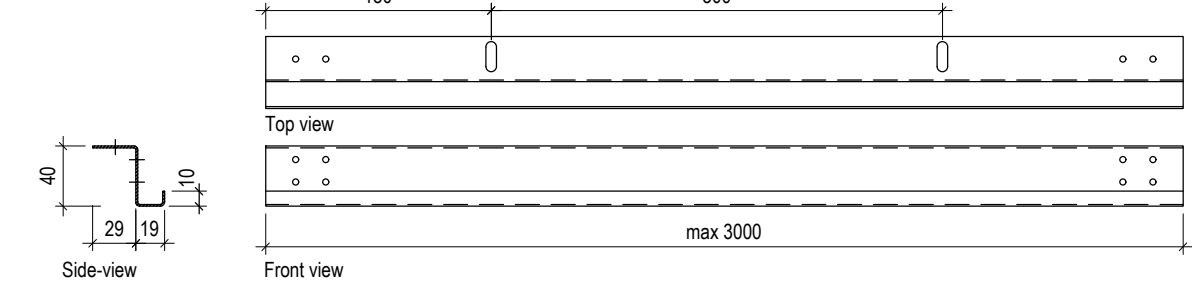


PRIMARY PROFILE 34.4525

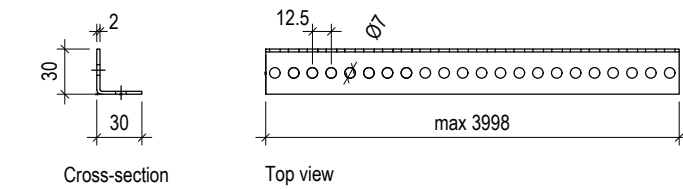


PRIMARY PROFILE SPLICE 34.4530

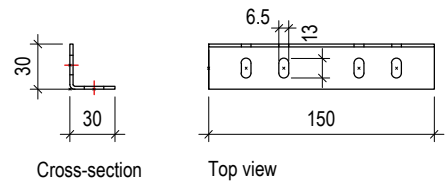


CORRIDOR PROFILE Fe

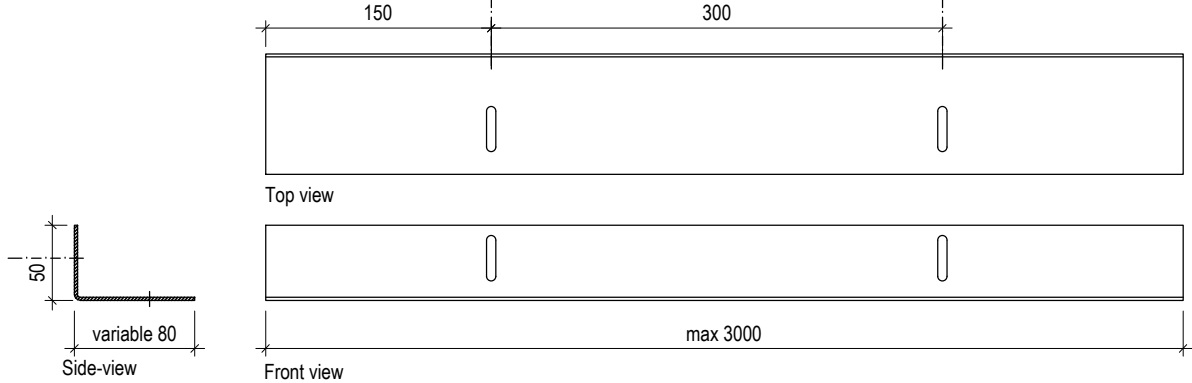


Z-PROFILE SPLICE 52

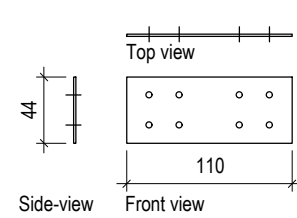


Z-PROFILE SPLICE 40

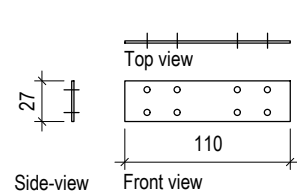


SPACER 3 mm

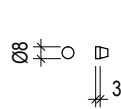


UPPER NONIUS HANGER
Length: 150, 300, 500, 1000, 1500, 2000mm

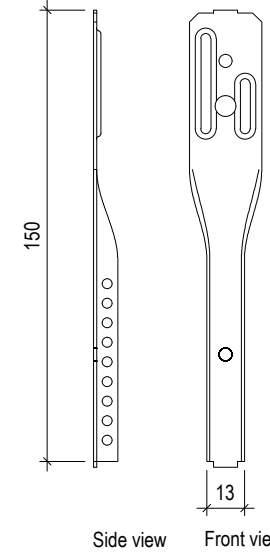


LOWER NONIUS HANGER

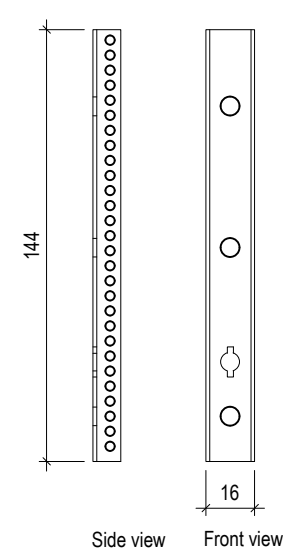


EDGE-PROFILE Al / Fe

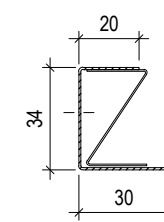


EDGE-PROFILE U 30
L= max.3000 mm

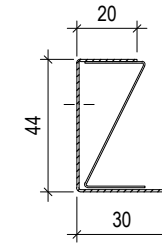


EDGE-PROFILE U 40
L= max.3000 mm

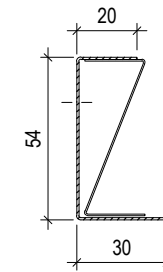


EDGE-PROFILE U 50
L= max.3000 mm

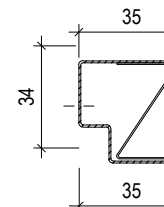


EDGE-PROFILE UW 30
L= max.3000 mm

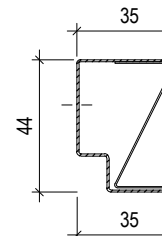


EDGE-PROFILE UW 40
L= max.3000 mm

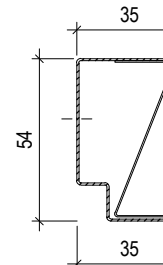

EDGE-PROFILE UW 50
L= max.3000 mm

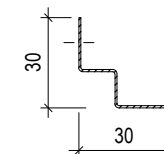

EDGE-PROFILE W 30
L= max.3000 mm

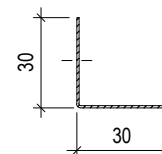

EDGE-PROFILE L 30
L= max.3000 mm



LOCKING-PROFILE 30
L= max.1160 mm



LOCKING-PROFILE 40
L= max.1160 mm



LOCKING-PROFILE 50
L= max.1160 mm