

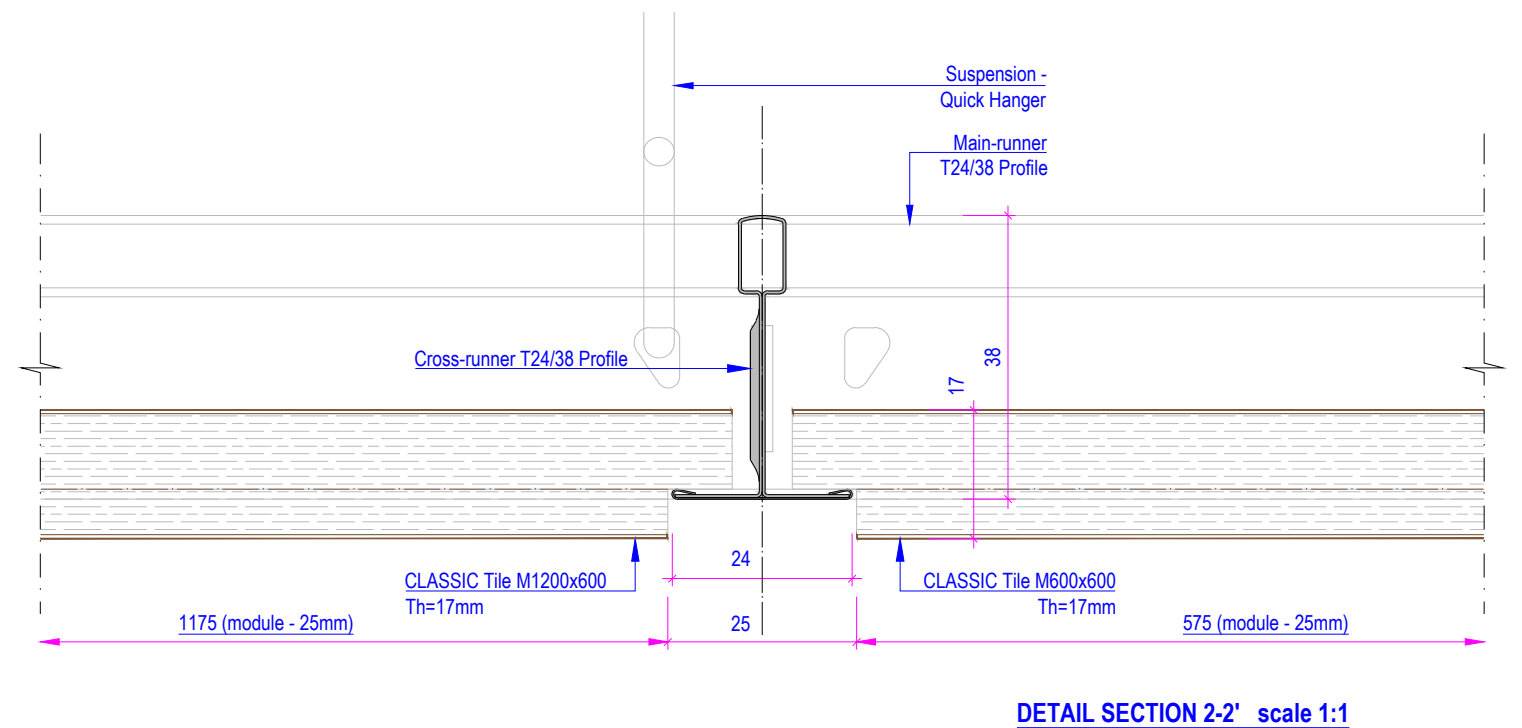
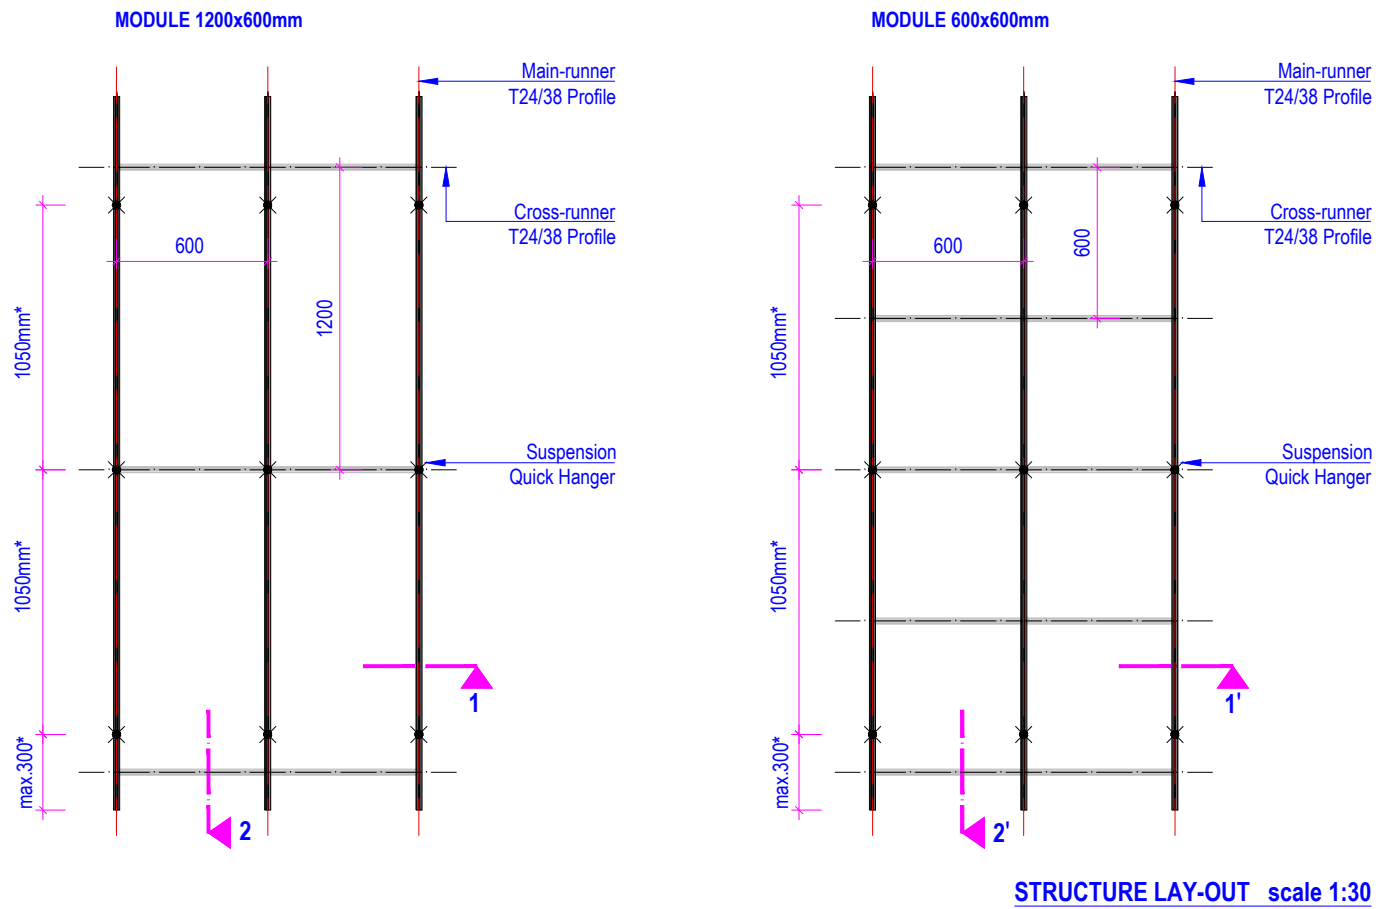


CLASSIC TILE

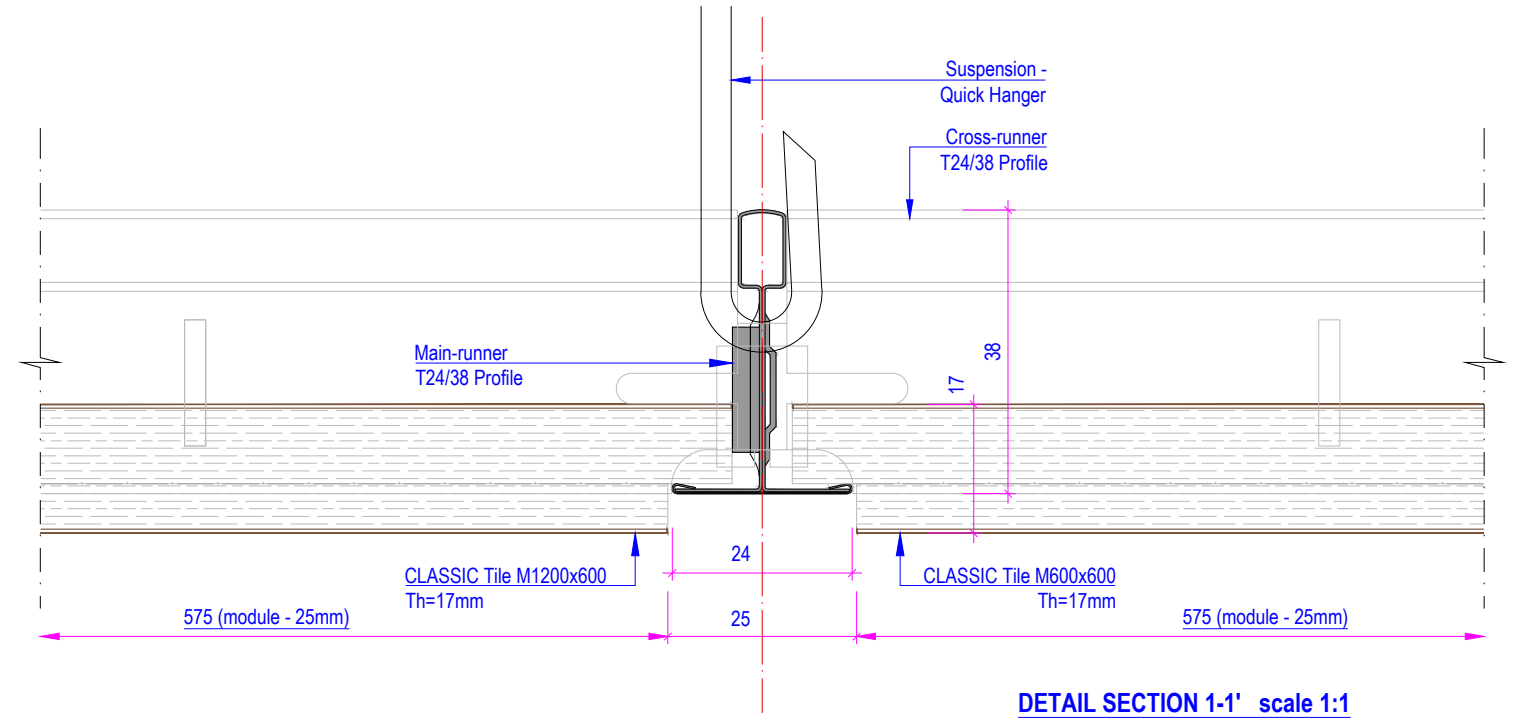

NOTE: max.300* / max.1050mm* - Maximum length of carrier cantilever and carrier span are specified in CEILING SUSPENSION INFORMATION

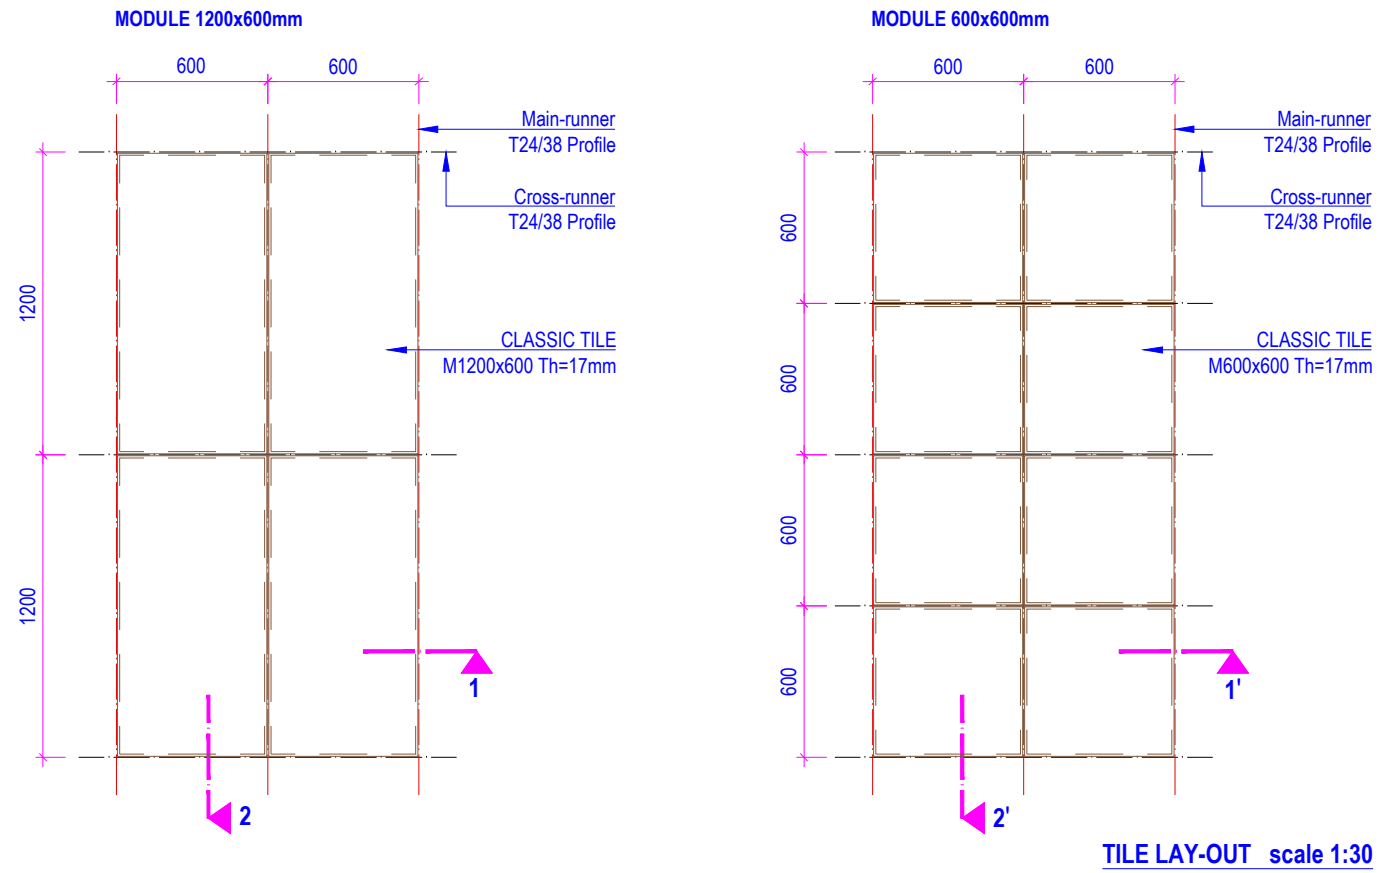

Drwg.No. C-i-VW-TI-CL-T24- 2D_2017-Application	Date: 01-07-2017	Scale: 1:1,1:30
	Size: A3	Rev: REV.NO.
Subject: Interior Veneered Wood Tiles Ceiling		